

WABASH VALLEY CORRECTIONAL FACILITY LAUNDRY RESTORATION

6908 SOUTH OLD US HIGHWAY 41
CARLISLE, INDIANA 47838

SEPTEMBER 10, 2012

IFA PROJECT NO: WVCF1210-04
DLZ PROJECT NO: 1263-0834-90

CONSTRUCTION DOCUMENTS

OWNER

INDIANA FINANCE AUTHORITY
Indian Government Center South
402 West Washington Street, Room E024
Indianapolis, Indiana 46204

ARCHITECT / ENGINEER



DLZ INDIANA, LLC

ENGINEERS • ARCHITECTS • SCIENTISTS PLANNERS SURVEYORS

157 East Maryland Street
Indianapolis, IN 46204
Tel: 317/633-4120 Fax: 317/633-4177

INDEX OF DRAWINGS

GENERAL

G1.1 TITLE SHEET, INDEX OF DRAWINGS
GENERAL INFORMATION & CODE SUMMARY

SITE DEVELOPMENT

SD1.1 SITE PLAN (for reference only)

ARCHITECTURAL

A1.1 DEMOLITION FLOOR PLAN
A2.1 FLOOR PLAN - BASE BID
A2.2 FLOOR PLAN - ALTERNATES
A3.1 SCHEDULES AND FRAME ELEVATIONS
A4.1 ROOF PLAN
A5.1 BUILDING ELEVATIONS
A6.1 BUILDING SECTION
A7.1 WALL SECTIONS & DETAILS
A7.2 WALL SECTIONS & DETAILS
A8.1 REFLECTED CEILING PLANS
A9.1 CASEWORK ELEVATIONS
A10.1 TYPICAL CMU & CONCRETE DETAILS & NOTES

STRUCTURAL

S1.1 ROOF FRAMING PLAN
S2.1 ELEVATIONS AND DETAILS
S3.1 SECTIONS AND DETAILS

MECHANICAL

M0.1 GENERAL NOTES, SYMBOLS & ABBREVIATIONS
M1.1 DEMOLITION FLOOR PLAN
M2.1 HVAC FLOOR PLAN - BASE BID
M2.2 HVAC FLOOR PLAN - ALTERNATES
M6.1 SCHEDULES

PLUMBING

P0.1 GENERAL NOTES, DETAILS, & SCHEDULES
P2.1 PLUMBING FLOOR PLAN - BASE BID
P2.2 PLUMBING FLOOR PLAN - ALTERNATES

FIRE PROTECTION



FP0.1 GENERAL NOTES, SYMBOLS & ABBREVIATIONS
FP1.1 FIRE PROTECTION FLOOR PLAN

KITCHEN MECHANICAL ROOM

KM0.1 PARTIAL KITCHEN MECHANICAL PLANS

ELECTRICAL

E0.1 SYMBOLS & ABBREVIATIONS
E1.1 POWER PLAN - DEMOLITION
E1.2 LIGHTING AND SYSTEMS PLANS - DEMOLITION
E1.3 POWER PLAN - BASE BID
E1.4 POWER PLAN - ALTERNATES
E1.5 LIGHTING AND SYSTEMS PLANS - BASE & ALTS
E1.6 RISERS AND ONE-LINE DIAGRAMS
E1.7 EXISTING PANEL SCHEDULES
E1.8 NEW PANEL SCHEDULES
E1.9 LIGHT FIXTURE SCHEDULE
E1.10 PARTIAL KITCHEN ELECTRICAL PLANS
E1.11 DETAILS

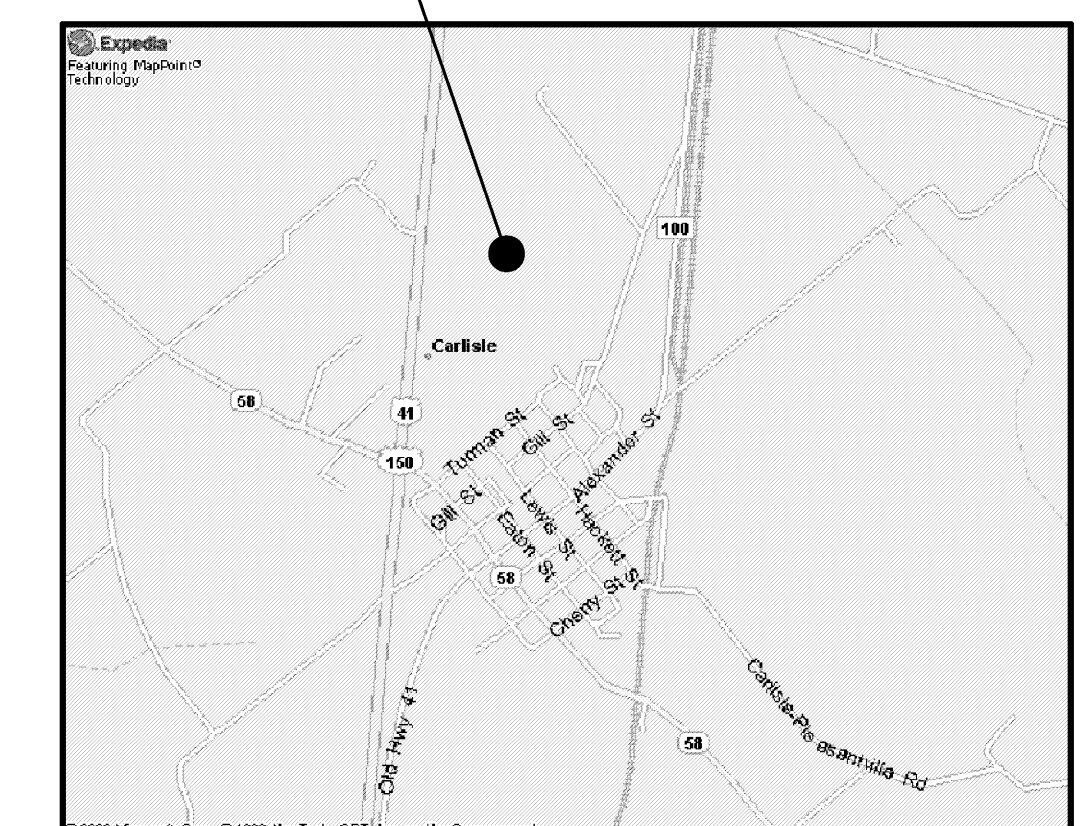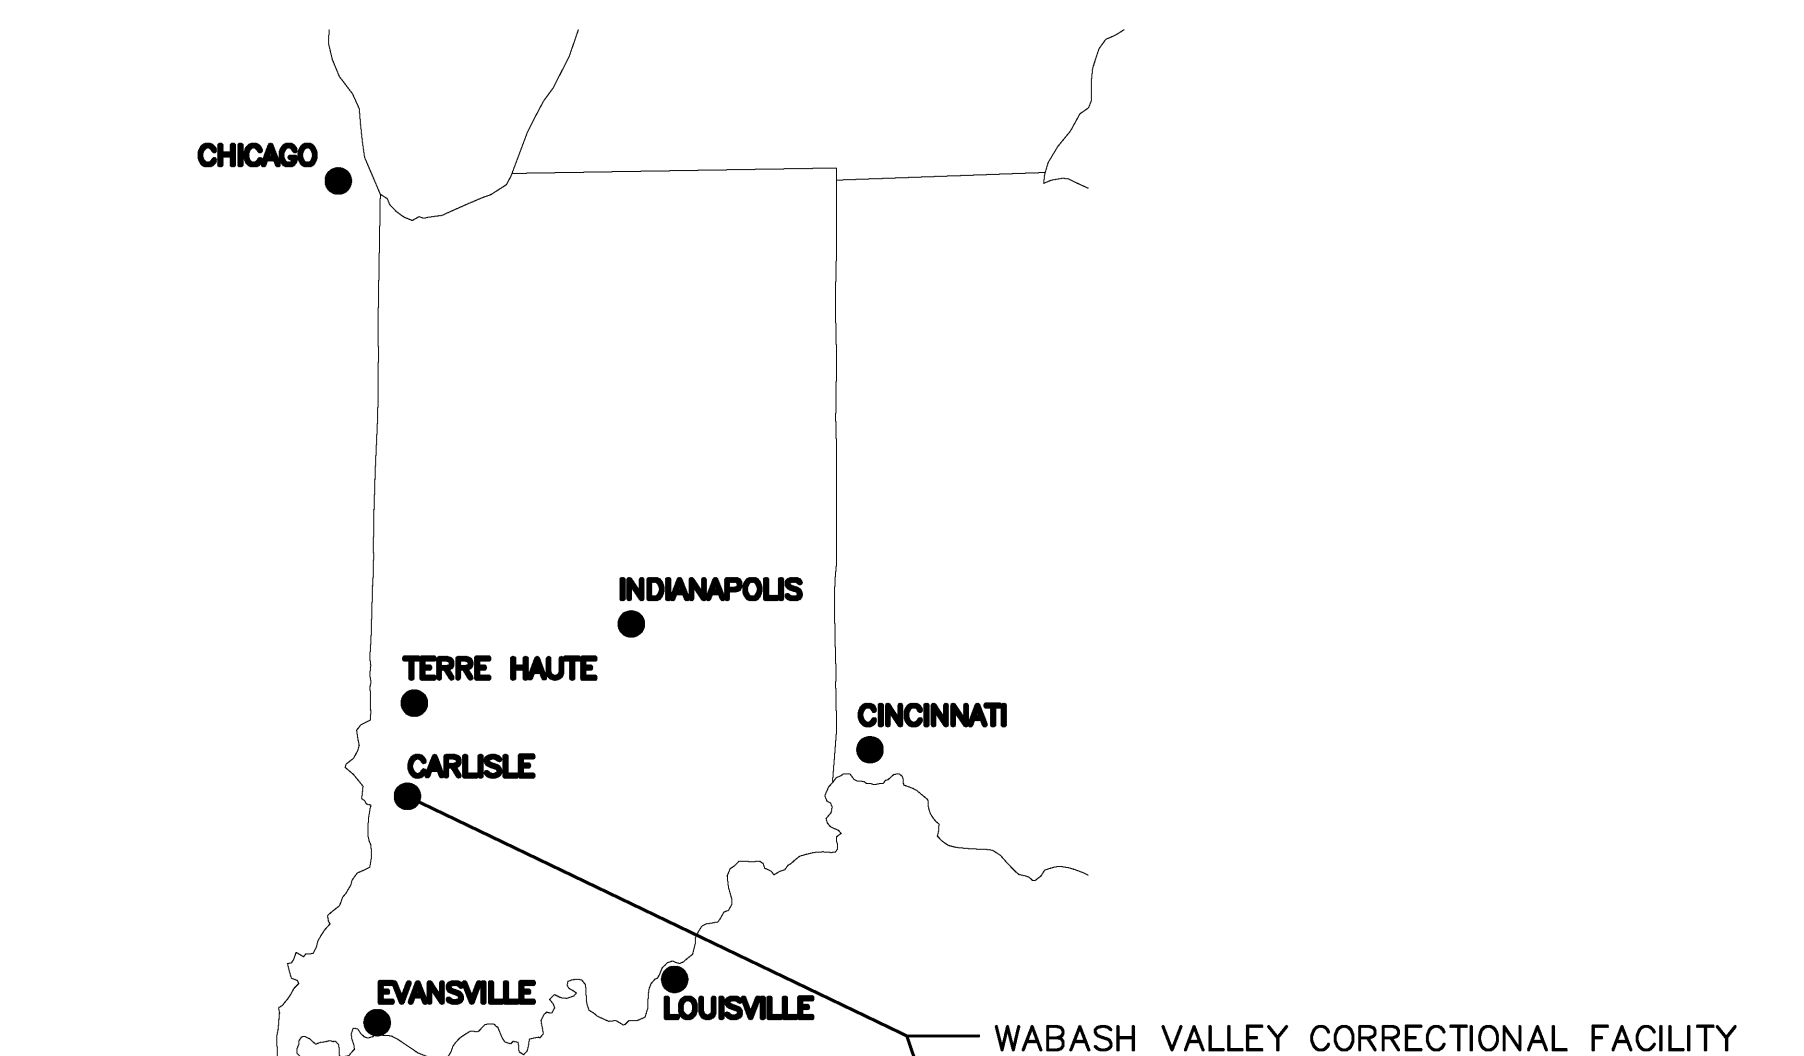

LOCATION MAP

